



EAST ELEVATION

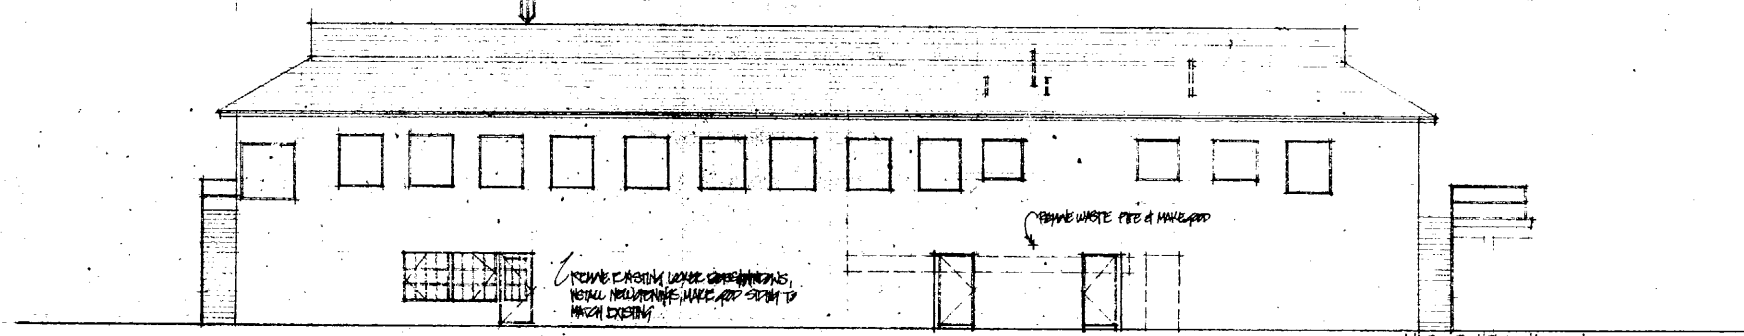

WEST ELEVATION

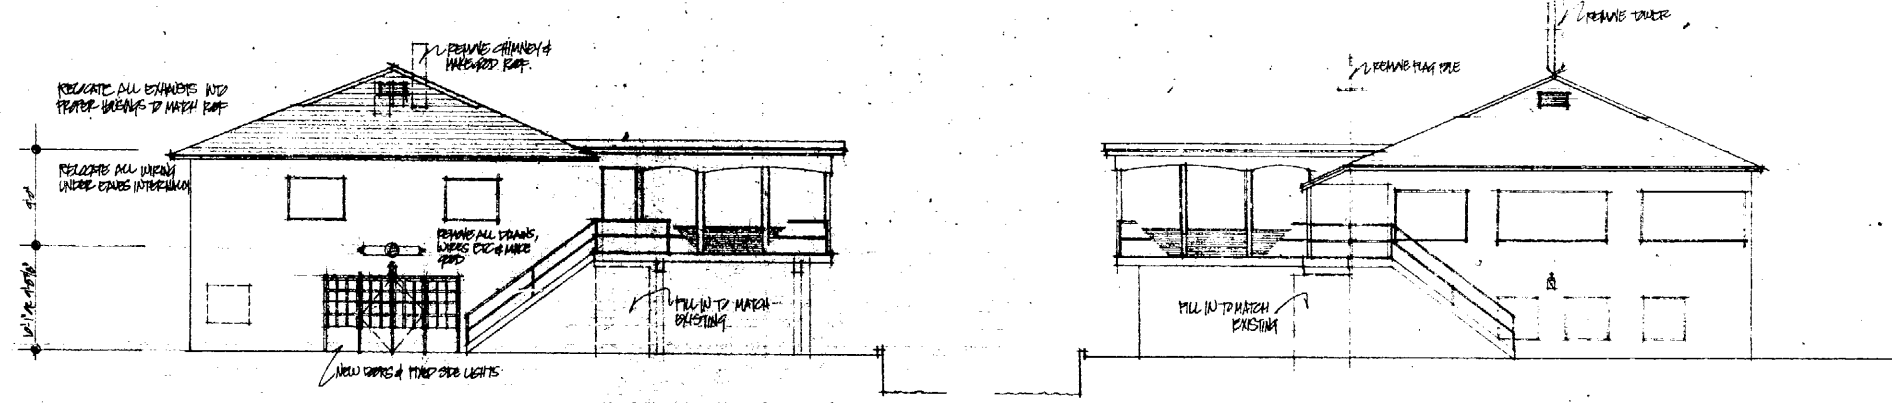

SOUTH ELEVATION



GREEN CITY YACHT CLUB

drawing title
ELEVATIONS

scale 1/8" = 1'-0" date 3/1/75
drawn checked
drawing number 2075 project number 885