




BOAT HOUSE AND DANCING HALLION FOR THE QUEEN CITY YACHT CLUB AT SHERBROOKE

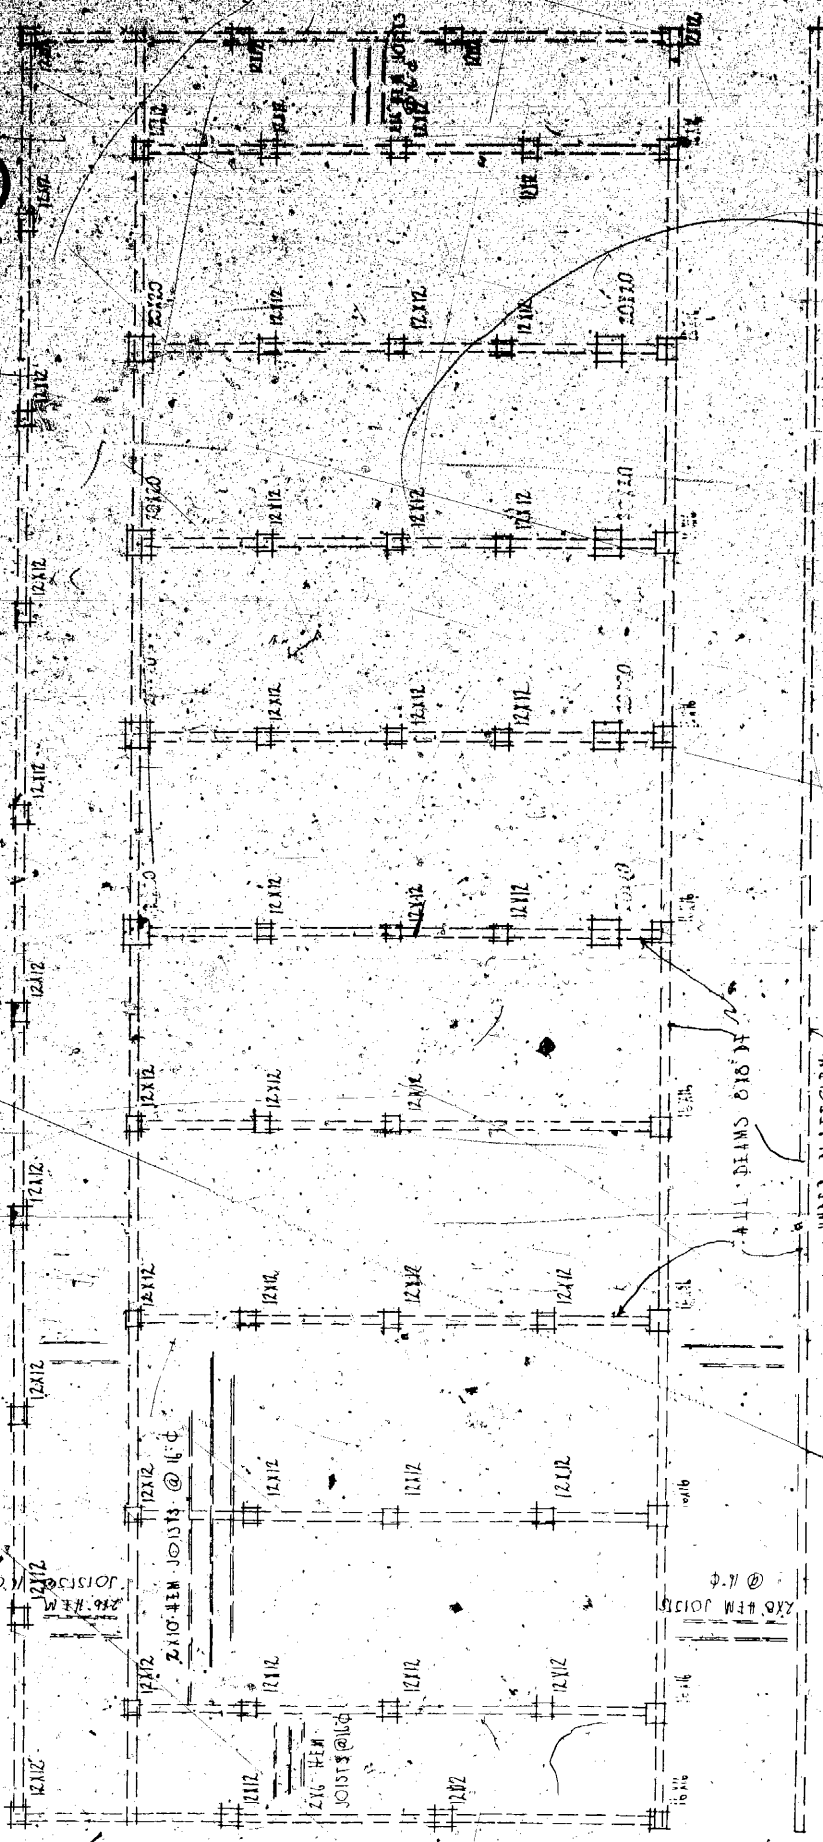

UNDER PLATFORM FOUNDATION PLAN

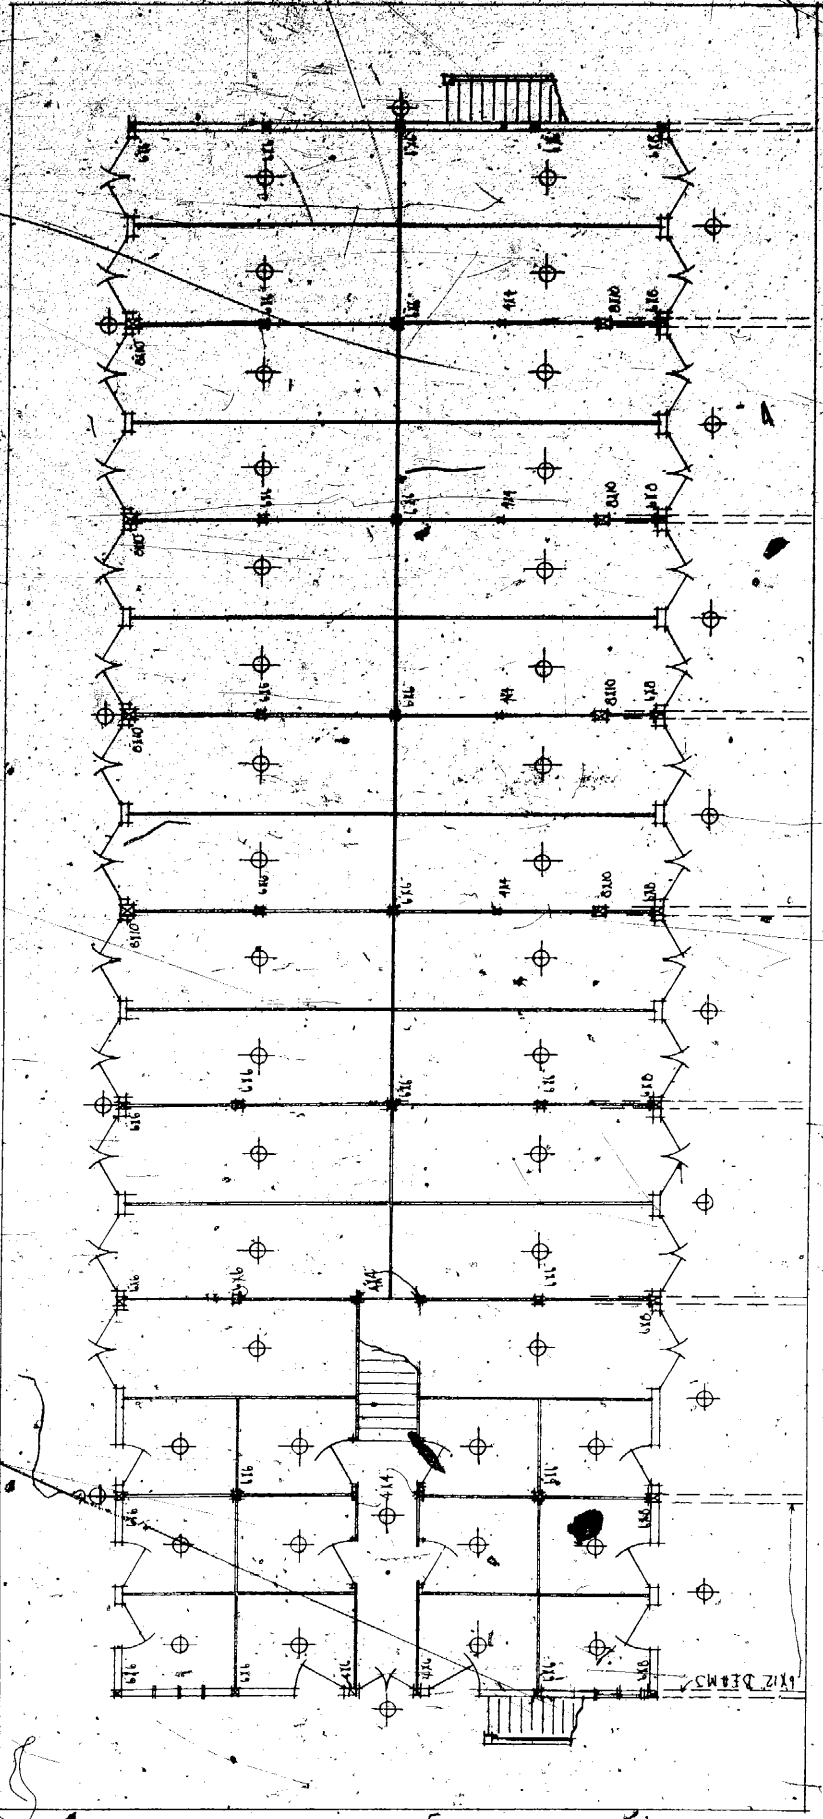

FIRST FLOOR PLAN

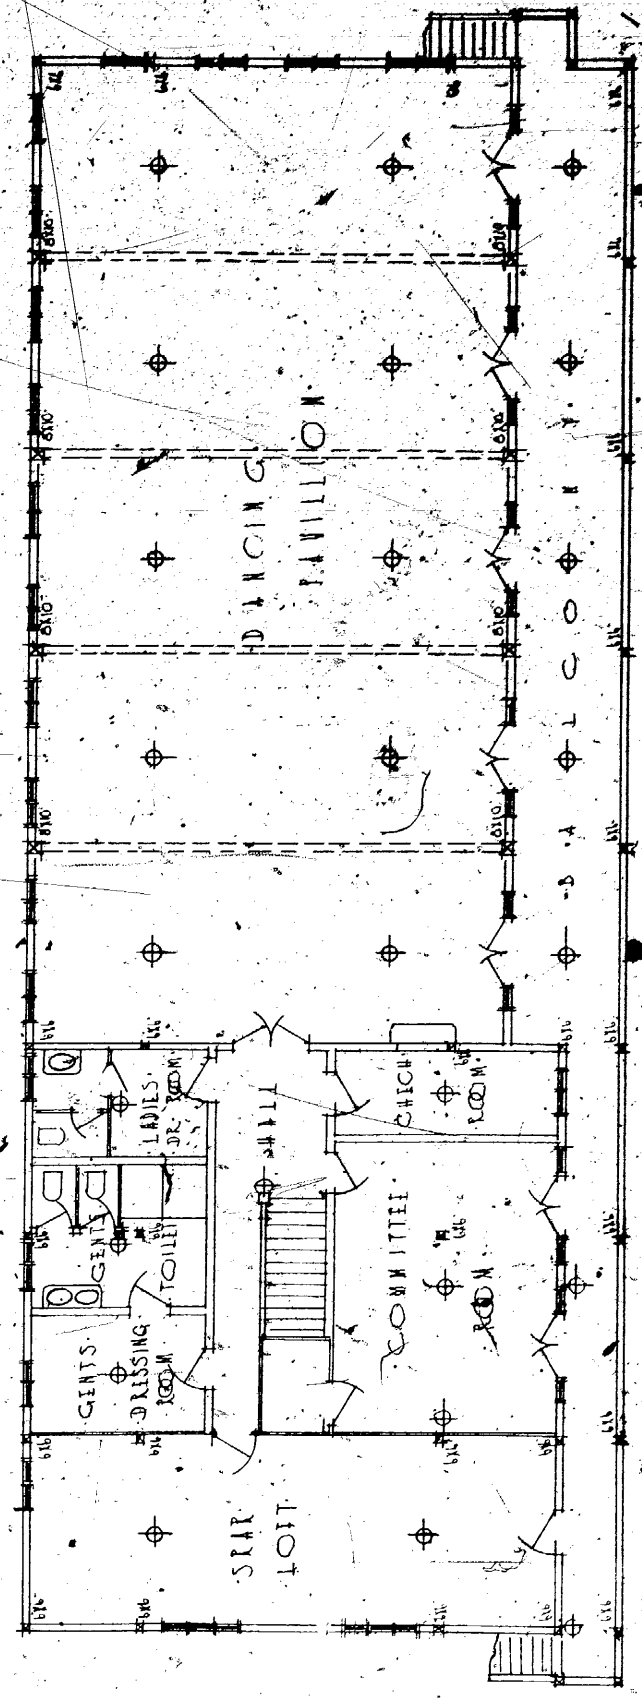

SECOND FLOOR PLAN

JAMES KENZIE ARCHT.
100 LUNDEN BLDG. TORONTO ONT.