




ELEVATION 7

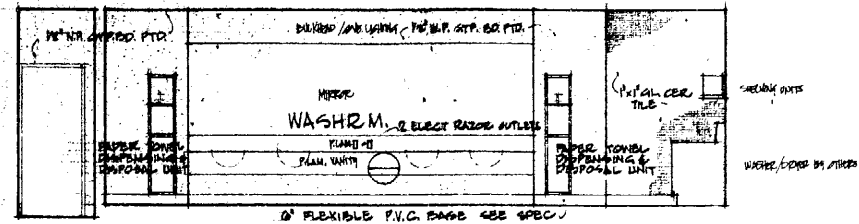


ELEVATION 1

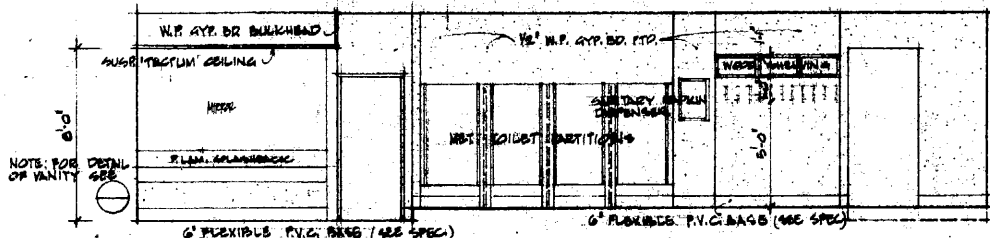


ELEVATION 6

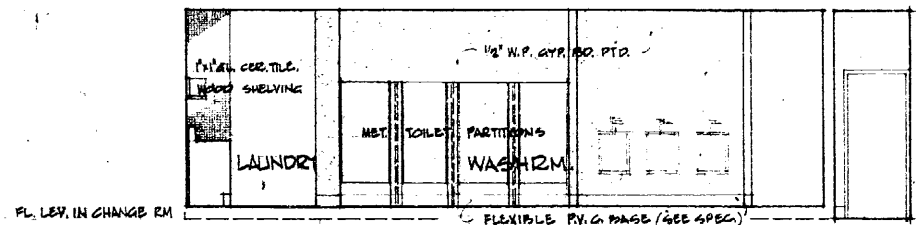


ELEVATION 2

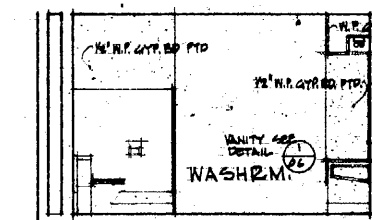


ELEVATION 10

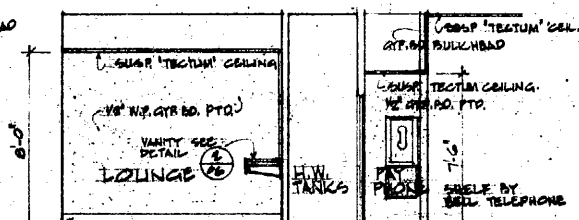


ELEVATION 9

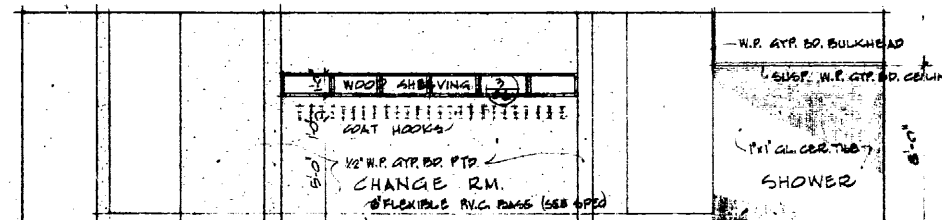


ELEVATION 3

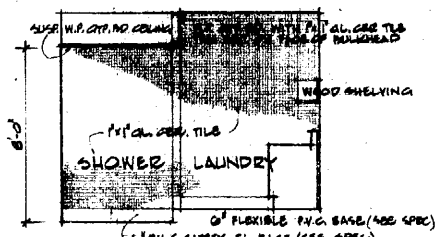


ELEVATION 11

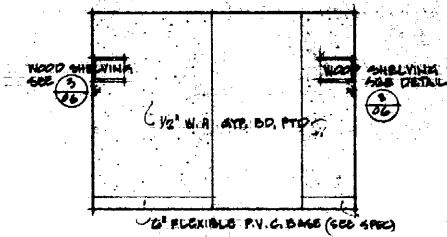


ELEVATION 12

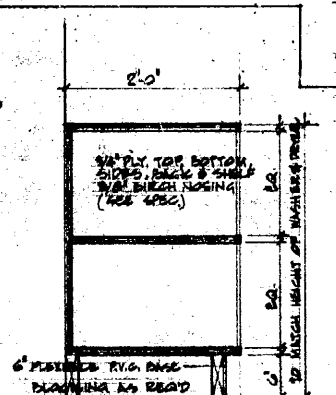


ELEVATION 5

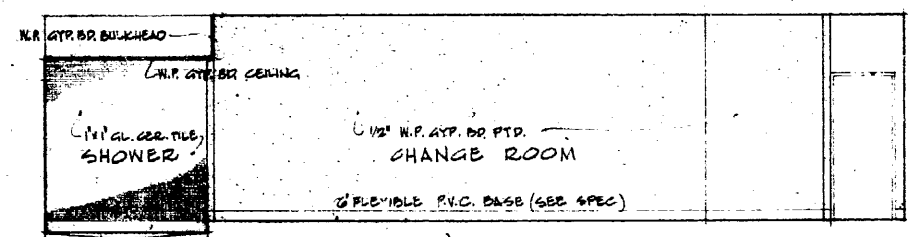


ELEVATION 4

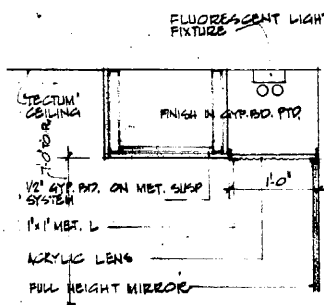


1/26 COVE LIGHT

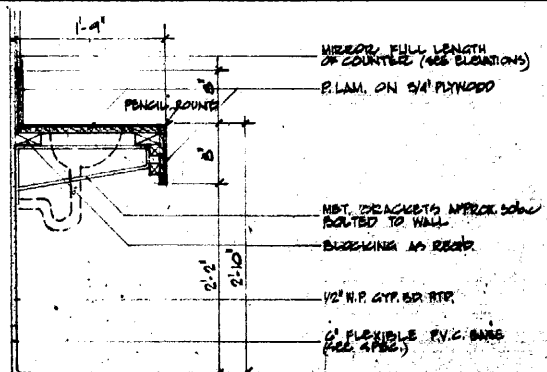


2/26 SECTION THRU VANITY (IN WASHROOMS & LOUNGE)

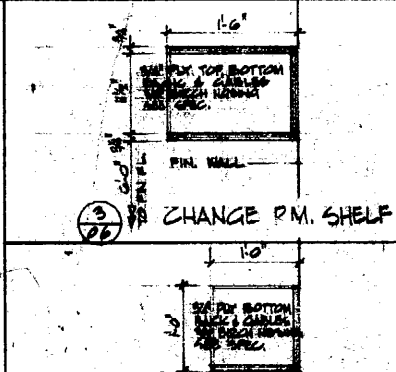

3/26 SHELF

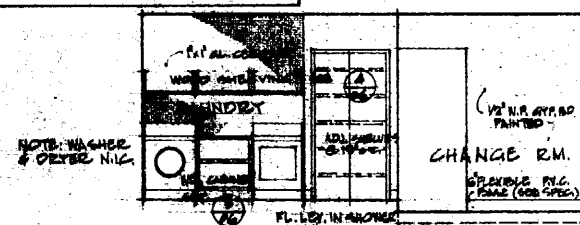

ELEVATION 5

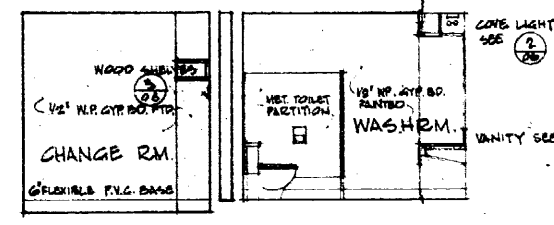

ELEVATION 6

17 533
CORCAN

ALAN D. RAE
ASSOCIATION OF ARCHITECTS
MEMBER
ARCHITECT

ALLEN
CITY
LIGHT
CLUB

drawing title
WASH RM
ELEVATIONS

scale 1/4" = 1'-0"
date 5.15
drawn checked
number 1000 project number 475