


SECTION Scale  $\frac{1}{2}'' = 1'$   
 Face East on liquor

J.C. MacKenzie  
 Archt.  
 April 16 1914

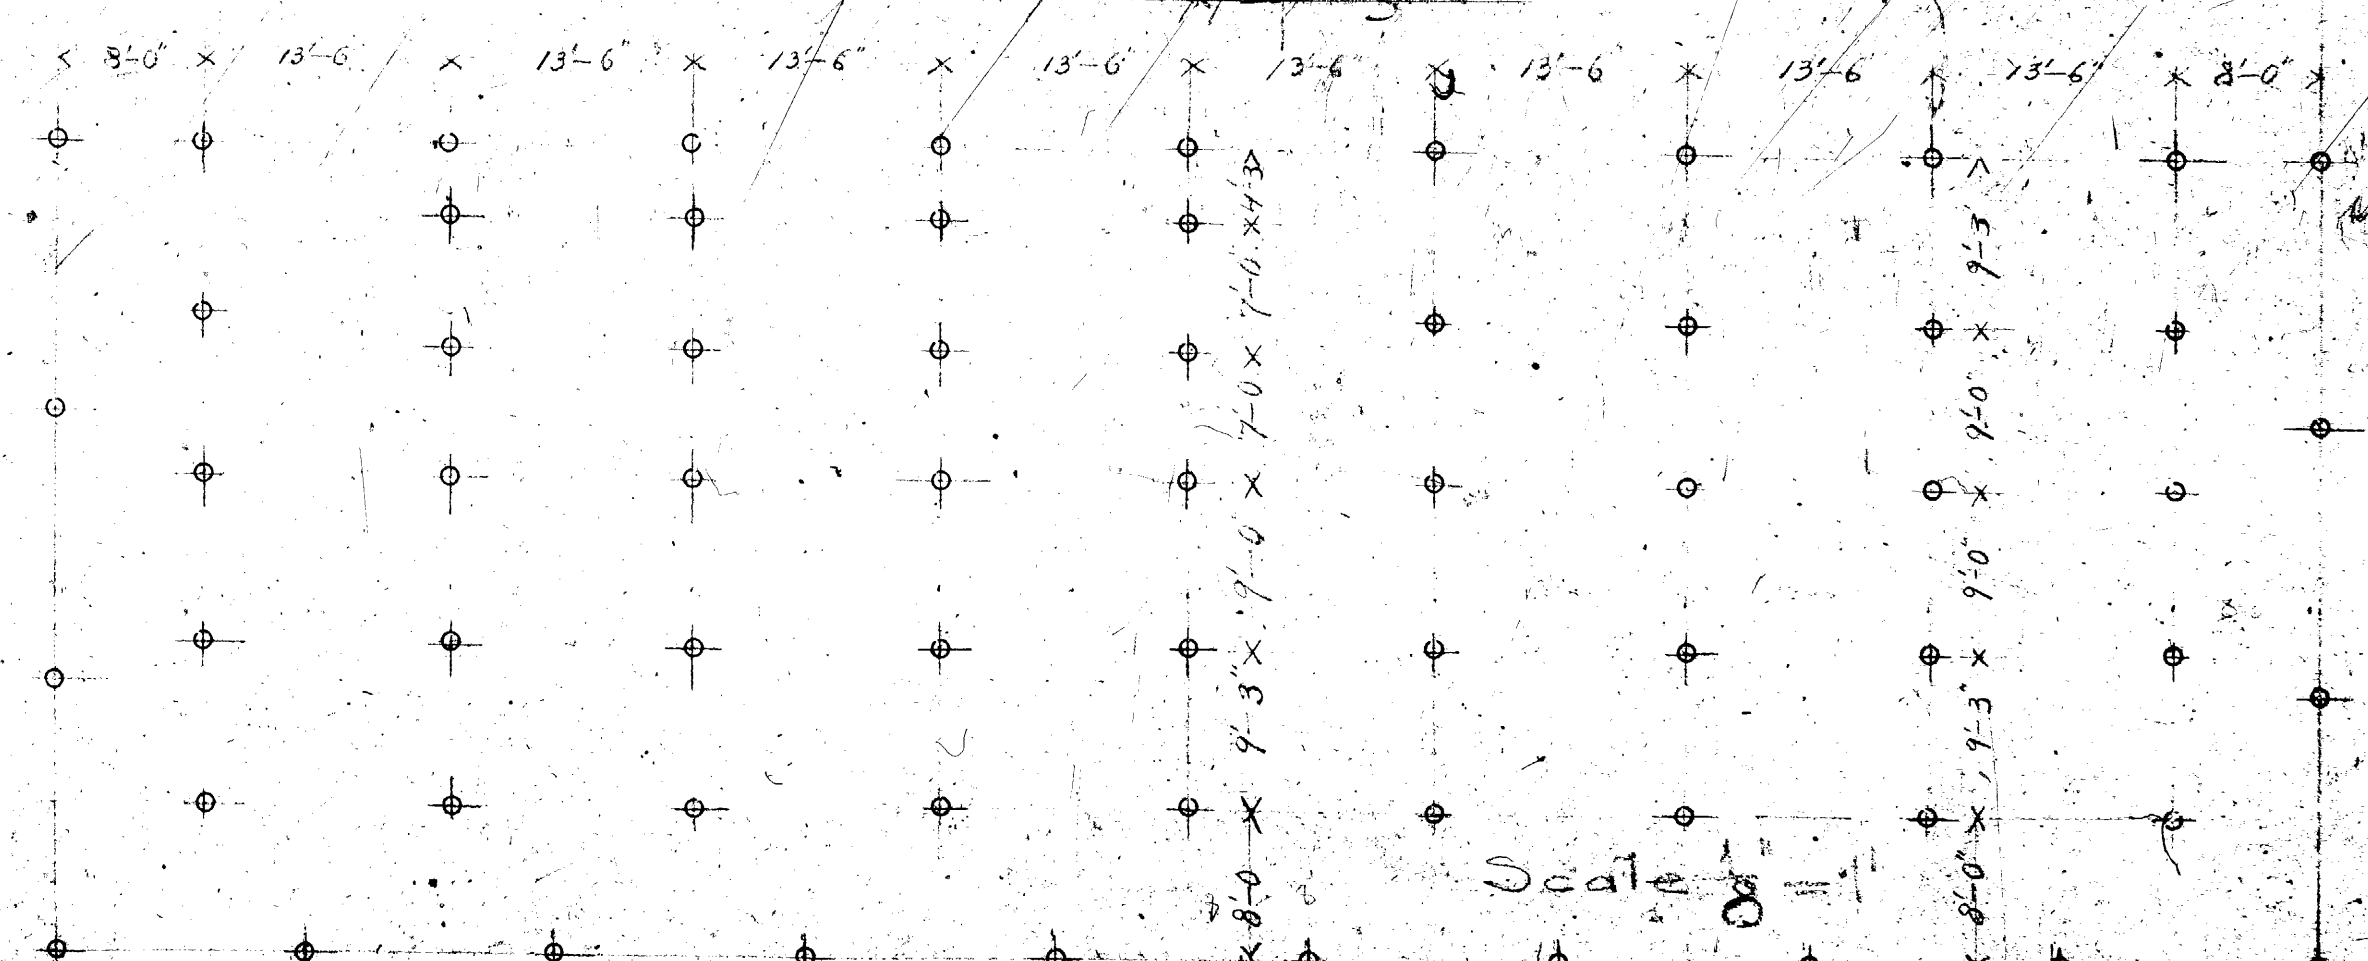

Q.C.Y.C. BOAT HOUSE PILING PLAN